




# Footing to Ridge Insulation

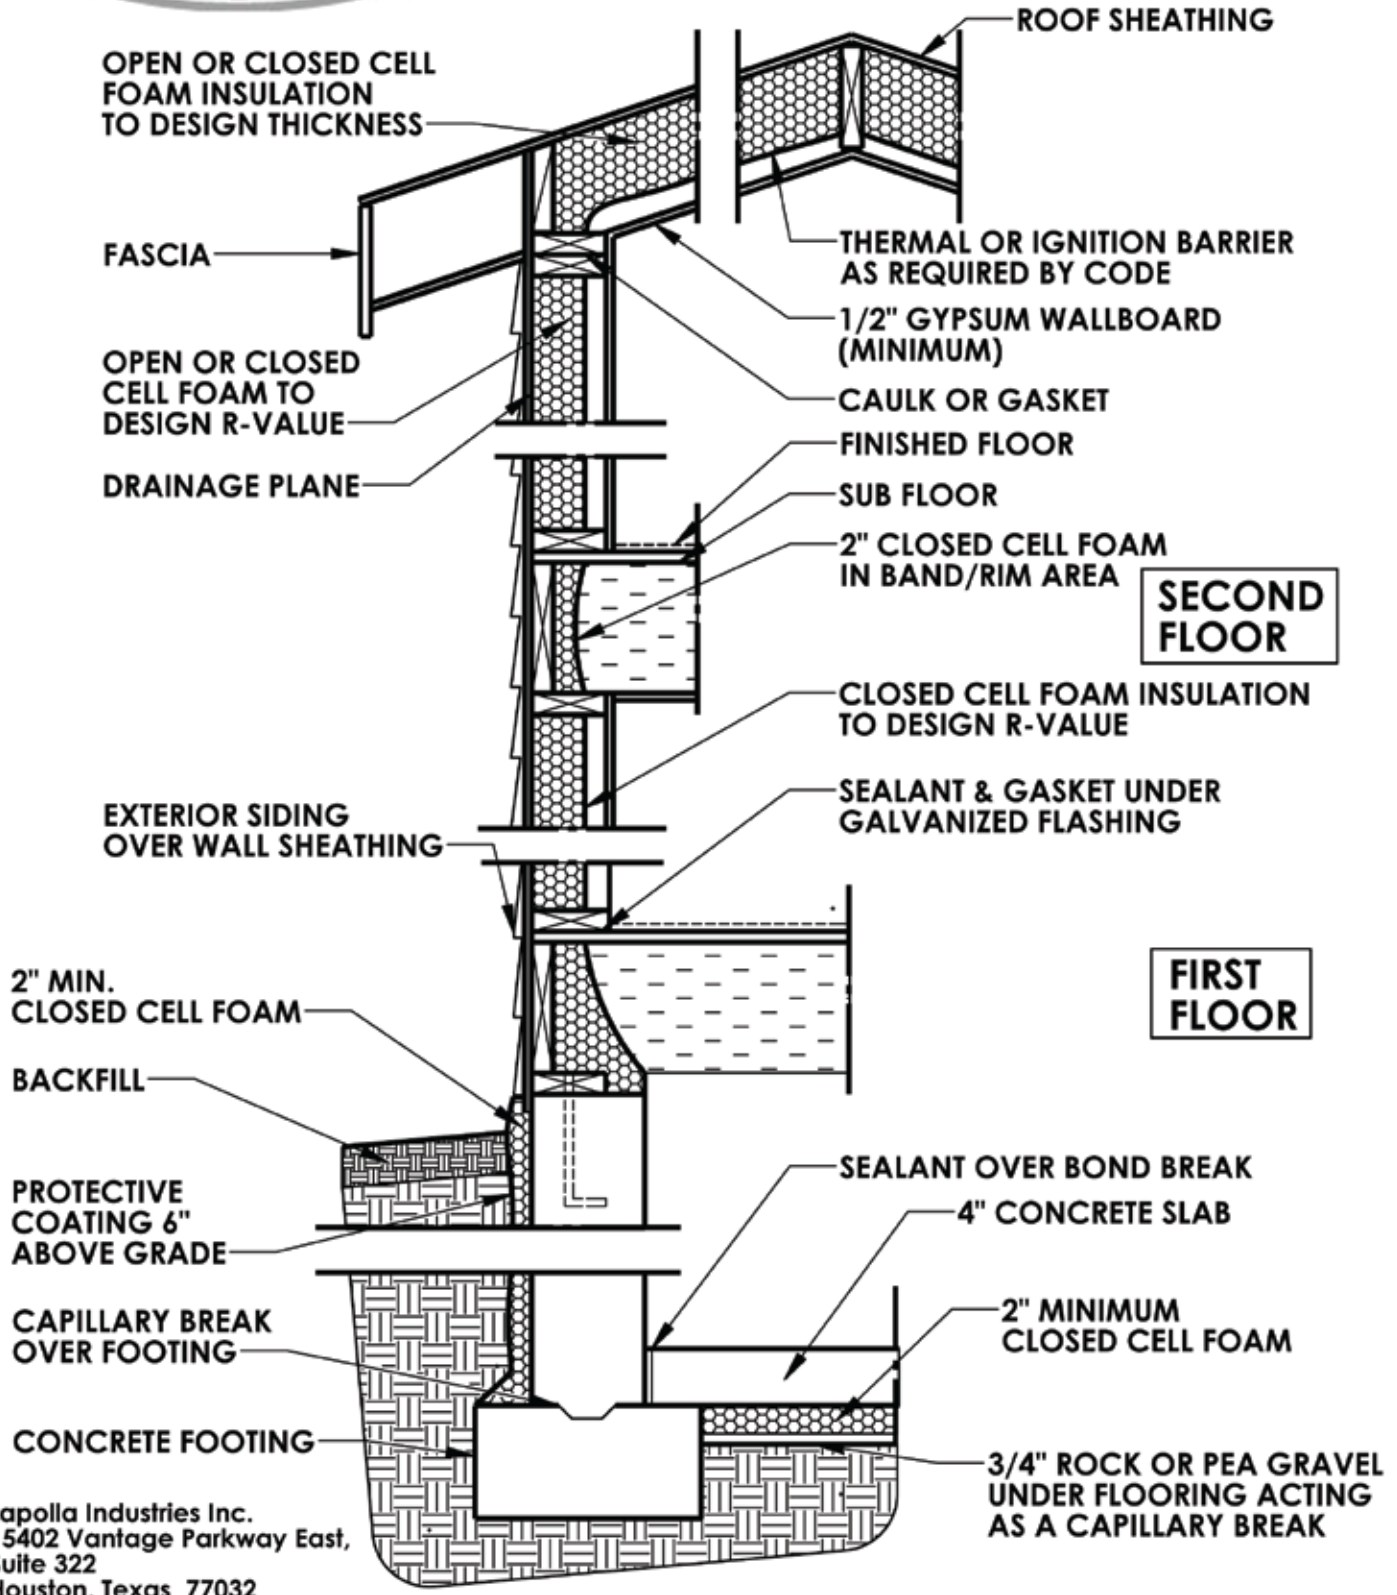

**SECOND FLOOR**

**FIRST FLOOR**

Lapolla Industries Inc.  
 15402 Vantage Parkway East,  
 Suite 322  
 Houston, Texas 77032  
 1-888-4-LAPOLLA  
 Lapolla.com